



Drawing No. ES F103 Ubertile uberdek™

Properly Pitched Wood Frame Deck
(min. 2" x 10" [50mm x 250mm] joists spaced
16" o.c. [400mm])

Ubertile uberdek™


3701 Fortified Mortar Bed
(mixed 0.8 gal. of water with
1-60 lb. bag of powder)

HYDRO BAN®

254 Platinum

SPECTRALOCK® PRO Grout

Porcelain Tile
min. tile size - 12" x
12" (300 x 300 mm)

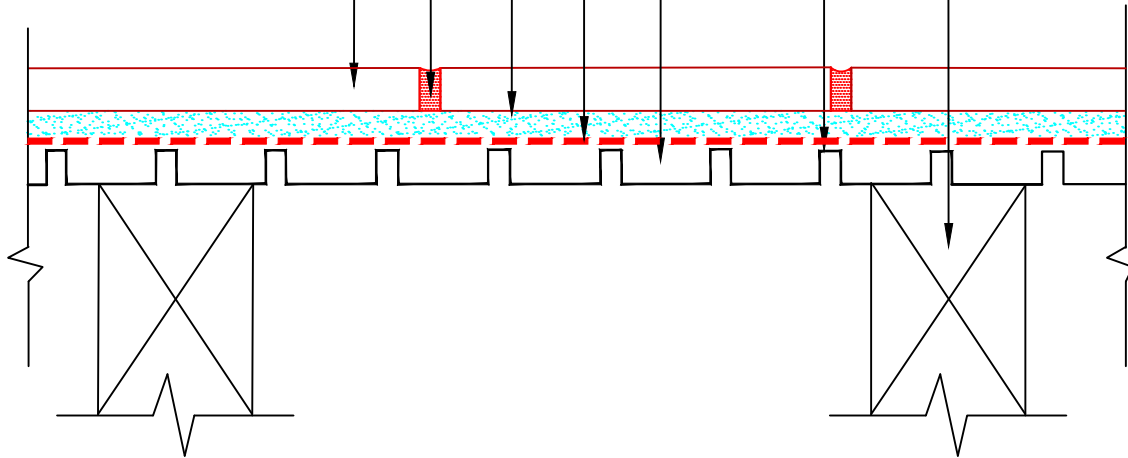

NOTE: This detail is not for use for decks over living space.

Revision Date: 8/17 Scale: N.T.S.

AS A PROFESSIONAL COURTESY, LATICRETE OFFERS TECHNICAL SERVICES FREE OF CHARGE. THE USER MAINTAINS ALL RESPONSIBILITY FOR VERIFYING THE APPLICABILITY AND SUITABILITY OF THE TECHNICAL SERVICE OR INFORMATION PROVIDED.

(C)2017 LATICRETE INTERNATIONAL, INC. ALL RIGHTS RESERVED. THE RIGHT TO UTILIZE LATICRETE DETAILS FOR COMMERCIAL PURPOSES IS GRANTED EXCLUSIVELY TO CONTRACTORS, ARCHITECTS, QUANTITY SURVEYORS, ENGINEERS, AND SPECIFICATIONS WRITERS. LATICRETE (R), LATAPOXY (R) ARE REGISTERED TRADEMARKS OF LATICRETE INTERNATIONAL, INC. US & FOREIGN PATENT AND TRADEMARK OFFICES. MARCA REGISTRADA. ALL OTHER TRADEMARKS ARE PROPERTY OF THEIR RESPECTIVE COMPANIES.